

Date: Wednesday, 3/8/2006 11:50:57 AM  
 User: Linda Lacelle

## Process Sheet

<b>Customer</b> : CU-DAR001 Dart Helicopters Services	<b>Drawing Name</b> : PAD
<b>Job Number</b> : 26159	
<b>Estimate Number</b> : 11203	
<b>P.O. Number</b> : N/A	<b>Part Number</b> : D31955
<b>This Issue</b> : 3/8/2006 <b>S.O. No.</b> : N/A	<b>Drawing Number</b> : D3195 REV A
<b>Prsht Rev.</b> : NC	<b>Project Number</b> : N/A
<b>First Issue</b> : N/A <b>Type</b> : SMALL /MED FAB	<b>Drawing Revision</b> : A
<b>Previous Run</b> : 25888	<b>Material</b> : N/A
<b>Written By</b> : <u>SEE COMMENT BELOW</u>	<b>Due Date</b> : 3/15/2006 <b>Qty:</b> 40 <b>Um:</b> Each
<b>Checked &amp; Approved By</b> : <u>[Signature]</u>	
<b>Comment</b> : Est Rev:A New Issue 05-12-05 JLM	

## Additional Product

Job Number:



<b>Seq. #:</b>	<b>Machine Or Operation:</b>	<b>Description :</b>
----------------	------------------------------	----------------------

1.0	D3195	Neoprene 1/8" thick
-----	-------	---------------------



**Comment:** Qty.: 0.0099 sf(s)/Unit Total : 0.3948 sf(s)  
 Make from D3195 Neoprene 1/8" thick  
 Material: Neoprene 1/8" thick  
 Batch: B 00 3 59

SB 06/03/08 (40)

2.0	SMALL FAB 1	SMALL & MEDIUM FAB RESOURCE 1
-----	-------------	-------------------------------



**Comment:** SMALL & MEDIUM FAB RESOURCE 1  
 Cut & Punch as per Dwg D3195

SB 04/03/08 (40)

3.0	QC5	INSPECT WORK TO CURRENT STEP
-----	-----	------------------------------



**Comment:** INSPECT WORK TO CURRENT STEP

2004.03 (40)

4.0	PACKAGING 1	PACKAGING RESOURCE #1
-----	-------------	-----------------------



**Comment:** PACKAGING RESOURCE #1  
 Identify and Stock  
 Location: GA

SB 06/04/03 (40)

5.0	DC	DOCUMENT CONTROL
-----	----	------------------



**Comment:** DOCUMENT CONTROL  
 Inspection Level 21

DD 06/04/04 (40)

Job Completion



u 06/04/04

W/O:		WORK ORDER CHANGES					
DATE	STEP	PROCEDURE CHANGE	By	Date	Qty	Approval Chief Eng / Prod Mgr	Approval QC Inspector

Part No: \_\_\_\_\_ PAR #: \_\_\_\_\_ Fault Category: \_\_\_\_\_ NCR: Yes ☒ No ☐ DQA:   P   Date: 06/04/04  
 QA: N/C Closed: \_\_\_\_\_ Date: \_\_\_\_\_


NCR:		WORK ORDER NON-CONFORMANCE (NCR)						
DATE	STEP	Description of NC Section A	Corrective Action Section B			Verification Section C	Approval Chief Eng	Approval QC Inspector
			Initial Chief Eng	Action Description Chief Eng	Sign & Date			

NOTE: Date & initial all entries



DESIGN	CP	DRAWN BY	CP	DART AEROSPACE LTD	REV. A
				HAWKESBURY, ONTARIO, CANADA	
CHECKED	#	APPROVED	#	DRAWING NO. D3195	SHEET 1 OF 3
DATE	03.06.23	TITLE	BRACKET	SCALE	1:1
A	03.06.23	NEW ISSUE			

RELEASED  
03.10.10

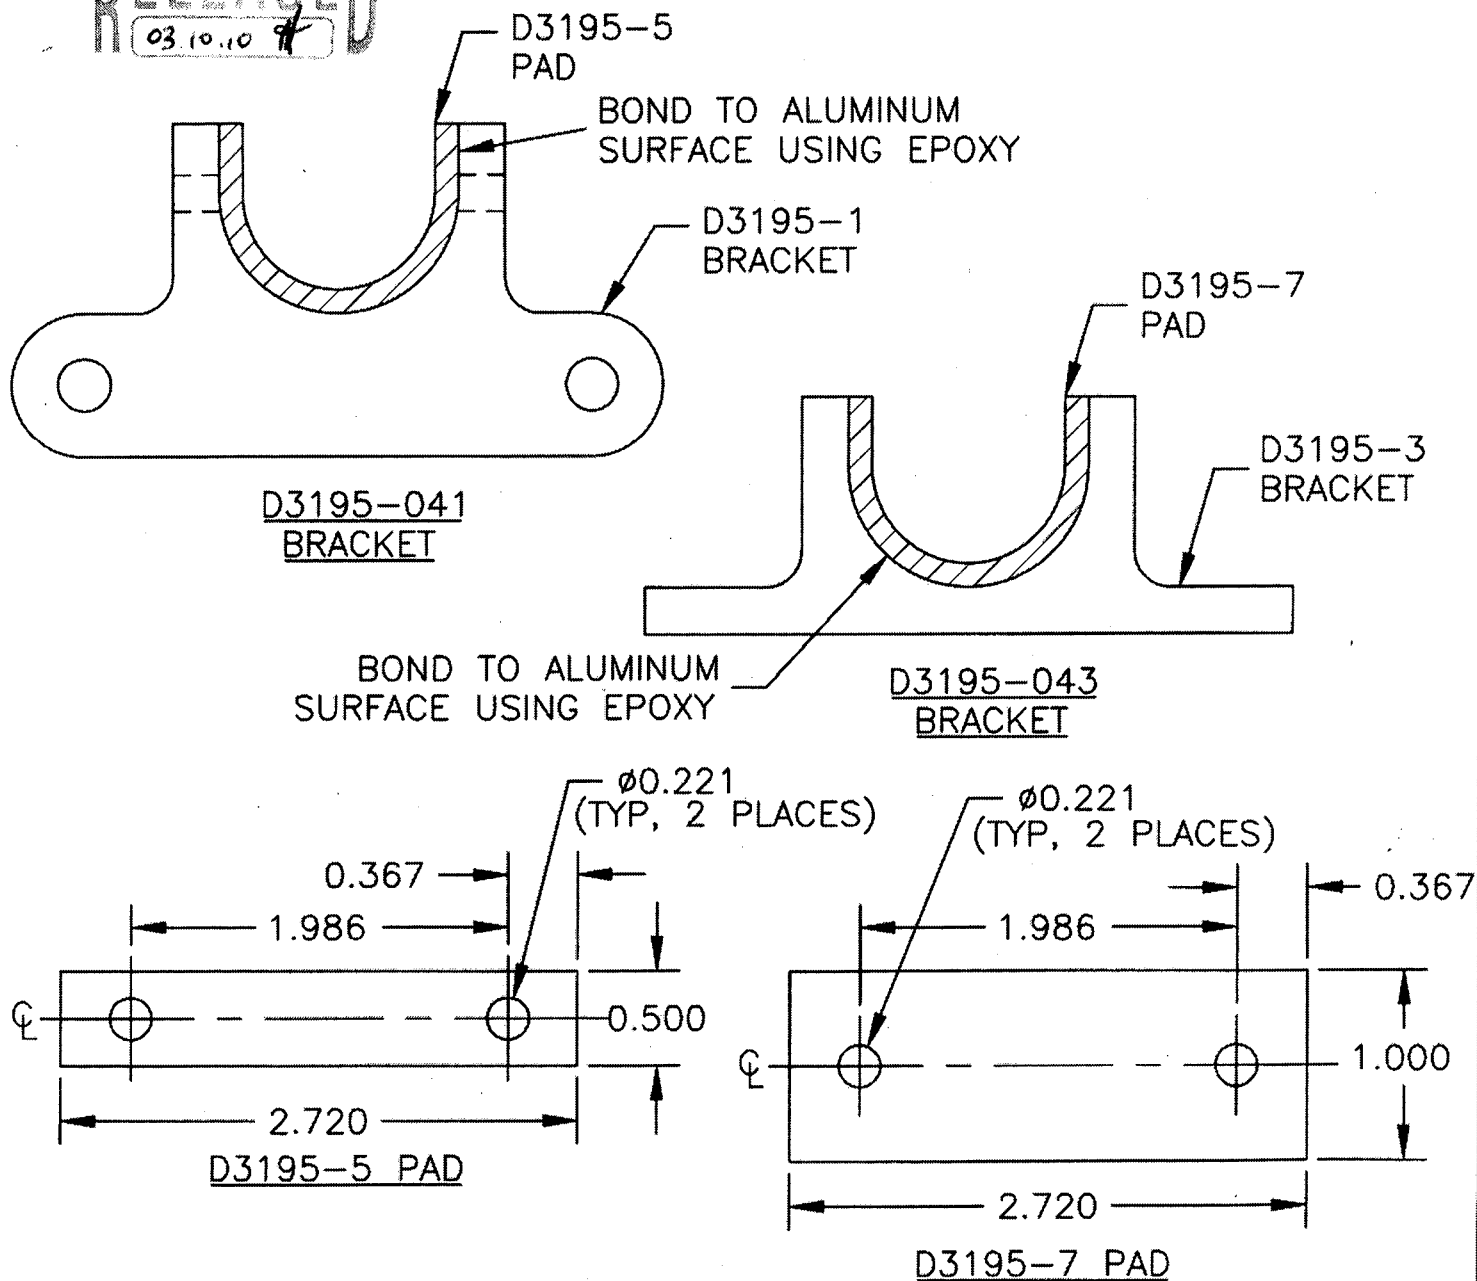

#### D3195-5 & D3195-7 PAD

- 1) MATERIAL: 60 DUROMETER NEOPRENE 1/8" THICK  
(POSSIBLE SUPPLIERS, ACCURATE RUBBER)
- 2) TOLERANCES ARE PER DART QSI 018 UNLESS OTHERWISE NOTED.
- 3) ALL DIMENSIONS ARE IN INCHES

Copyright © 2003 by DART AEROSPACE LTD

THIS DOCUMENT IS PRIVATE AND CONFIDENTIAL AND IS SUPPLIED ON THE EXPRESS CONDITION THAT IT IS NOT TO BE USED FOR ANY PURPOSE OR COPIED OR COMMUNICATED TO ANY OTHER PERSON WITHOUT WRITTEN PERMISSION FROM DART AEROSPACE LTD.

W/O:		WORK ORDER CHANGES					
DATE	STEP	PROCEDURE CHANGE	By	Date	Qty	Approval Chief Eng / Prod Mgr	Approval QC Inspector

Part No: \_\_\_\_\_ PAR #: \_\_\_\_\_ Fault Category: \_\_\_\_\_ NCR: Yes No DQA: \_\_\_\_\_ Date: \_\_\_\_\_

QA: N/C Closed: \_\_\_\_\_ Date: \_\_\_\_\_


NCR:		WORK ORDER NON-CONFORMANCE (NCR)						
DATE	STEP	Description of NC Section A	Corrective Action Section B			Verification Section C	Approval Chief Eng	Approval QC Inspector
			Initial Chief Eng	Action Description Chief Eng	Sign & Date			

NOTE: Date & initial all entries



DESIGN <i>CP</i>	DRAWN BY <i>CP</i>	DART AEROSPACE LTD HAWKESBURY, ONTARIO, CANADA	
CHECKED <i>[Signature]</i>	APPROVED <i>[Signature]</i>	DRAWING NO. D3195	REV. A SHEET 2 OF 3
DATE 03.06.23		TITLE BRACKET	SCALE 1:1

RELEASED  
03.10.10

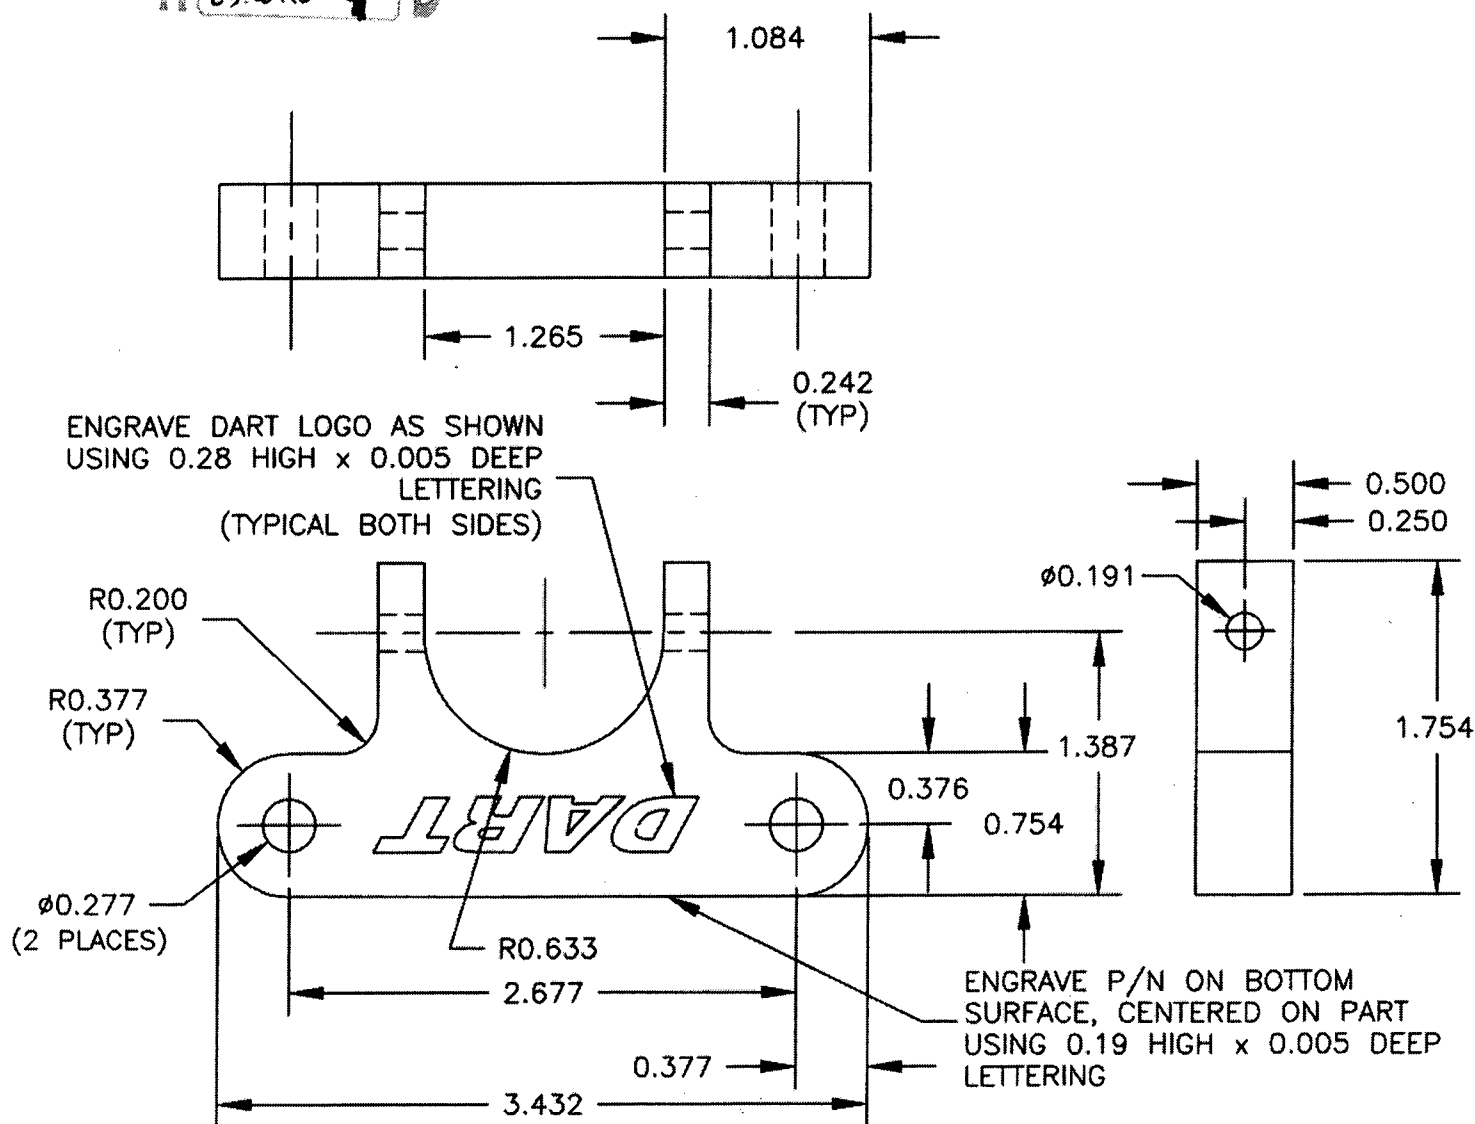

**D3195-1 BRACKET**

- 1) MATERIAL: 6061-T6/T651 (QQ-A-250/11 OR QQ-A-200/8 OR QQ-A-225/8)  
(REF. DART SPEC M6061T6S OR M6061T6B)
- 2) BREAK ALL SHARP EDGES 0.005 TO 0.010
- 3) FINISH: POWDER COAT GREY SANDTEX (4.3.5.6) PER DART QSI 005 4.3
- 4) TOLERANCES ARE PER DART QSI 018 UNLESS OTHERWISE NOTED
- 5) ALL DIMENSIONS ARE IN INCHES

Copyright © 2003 by DART AEROSPACE LTD

THIS DOCUMENT IS PRIVATE AND CONFIDENTIAL AND IS SUPPLIED ON THE EXPRESS CONDITION THAT IT IS NOT TO BE USED FOR ANY PURPOSE OR COPIED OR COMMUNICATED TO ANY OTHER PERSON WITHOUT WRITTEN PERMISSION FROM DART AEROSPACE LTD.

W/O:		WORK ORDER CHANGES					
DATE	STEP	PROCEDURE CHANGE	By	Date	Qty	Approval Chief Eng / Prod Mgr	Approval QC Inspector

Part No: \_\_\_\_\_ PAR #: \_\_\_\_\_ Fault Category: \_\_\_\_\_ NCR: Yes No DQA: \_\_\_\_\_ Date: \_\_\_\_\_



QA: N/C Closed: \_\_\_\_\_ Date: \_\_\_\_\_

NCR:		WORK ORDER NON-CONFORMANCE (NCR)						
DATE	STEP	Description of NC Section A	Corrective Action Section B			Verification Section C	Approval Chief Eng	Approval QC Inspector
			Initial Chief Eng	Action Description Chief Eng	Sign & Date			

NOTE: Date & initial all entries



DESIGN <i>CP</i>	DRAWN BY <i>CP</i>	DART AEROSPACE LTD HAWKESBURY, ONTARIO, CANADA	
CHECKED <i>[Signature]</i>	APPROVED <i>[Signature]</i>	DRAWING NO. D3195	REV. A SHEET 3 OF 3
DATE 03.06.23		TITLE BRACKET	SCALE 1:1

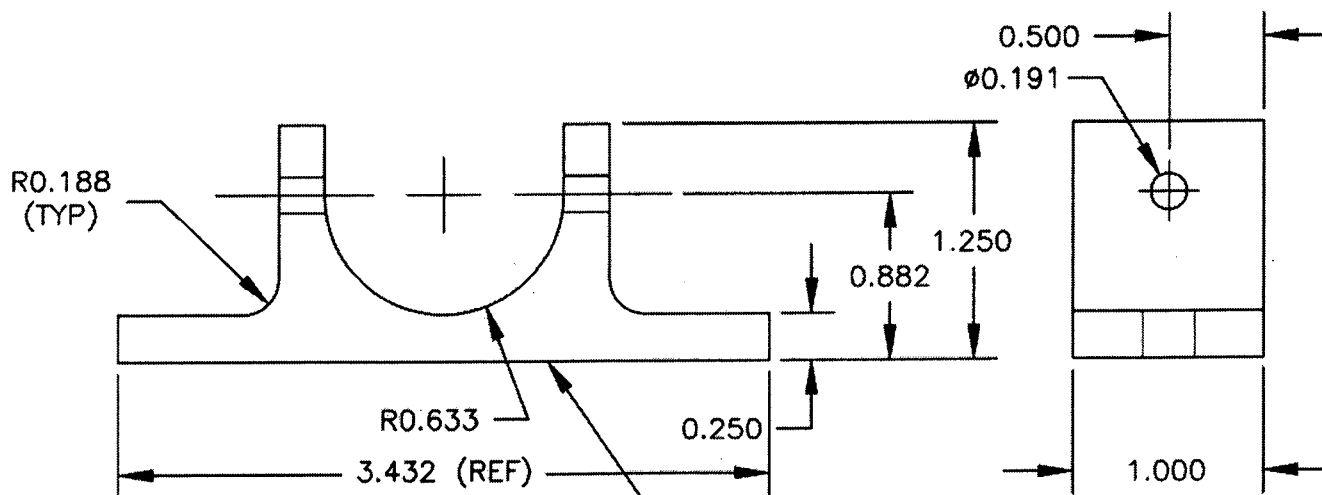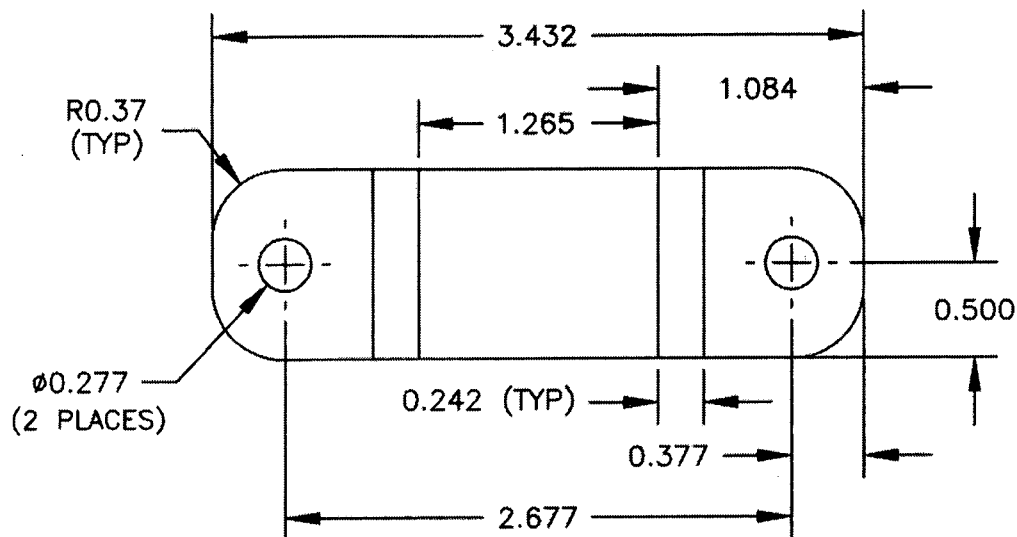

RELEASED  
03.10.10

ENGRAVE P/N ON BOTTOM  
SURFACE, CENTERED ON PART  
USING 0.19 HIGH x 0.005 DEEP  
LETTERING

#### D3195-3 BRACKET

- 1) MATERIAL: 6061-T6/T651 (QQ-A-250/11 OR QQ-A-200/8 OR QQ-A-225/8)  
(REF. DART SPEC M6061T6S OR M6061T6B)
- 2) BREAK ALL SHARP EDGES 0.005 TO 0.010
- 3) FINISH: POWDER COAT GREY SANDTEX (4.3.5.6) PER DART QSI 005 4.3
- 4) TOLERANCES ARE PER DART QSI 018 UNLESS OTHERWISE NOTED
- 5) ALL DIMENSIONS ARE IN INCHES

Copyright © 2003 by DART AEROSPACE LTD

THIS DOCUMENT IS PRIVATE AND CONFIDENTIAL AND IS SUPPLIED ON THE EXPRESS CONDITION THAT IT IS NOT TO BE USED FOR ANY PURPOSE OR COPIED OR COMMUNICATED TO ANY OTHER PERSON WITHOUT WRITTEN PERMISSION FROM DART AEROSPACE LTD.

W/O:		WORK ORDER CHANGES					
DATE	STEP	PROCEDURE CHANGE	By	Date	Qty	Approval Chief Eng / Prod Mgr	Approval QC Inspector

Part No: \_\_\_\_\_ PAR #: \_\_\_\_\_ Fault Category: \_\_\_\_\_ NCR: Yes No DQA: \_\_\_\_\_ Date: \_\_\_\_\_

QA: N/C Closed: \_\_\_\_\_ Date: \_\_\_\_\_

NCR:		WORK ORDER NON-CONFORMANCE (NCR)						
DATE	STEP	Description of NC Section A	Corrective Action Section B			Verification Section C	Approval Chief Eng	Approval QC Inspector
			Initial Chief Eng	Action Description Chief Eng	Sign & Date			

NOTE: Date & initial all entries